


1/5/1995

C
A
V
E
S

L
A
N
E

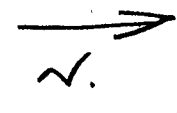


ENTRANCE
TO
FIELD

NOT TO SCALE:
TO BE VIEWED
IN CONNECTION
WITH SUBMITTED
ORDINANCE SURVEY MAPS
+ PHOTOGRAPHS.

LEAN-TO

SHED

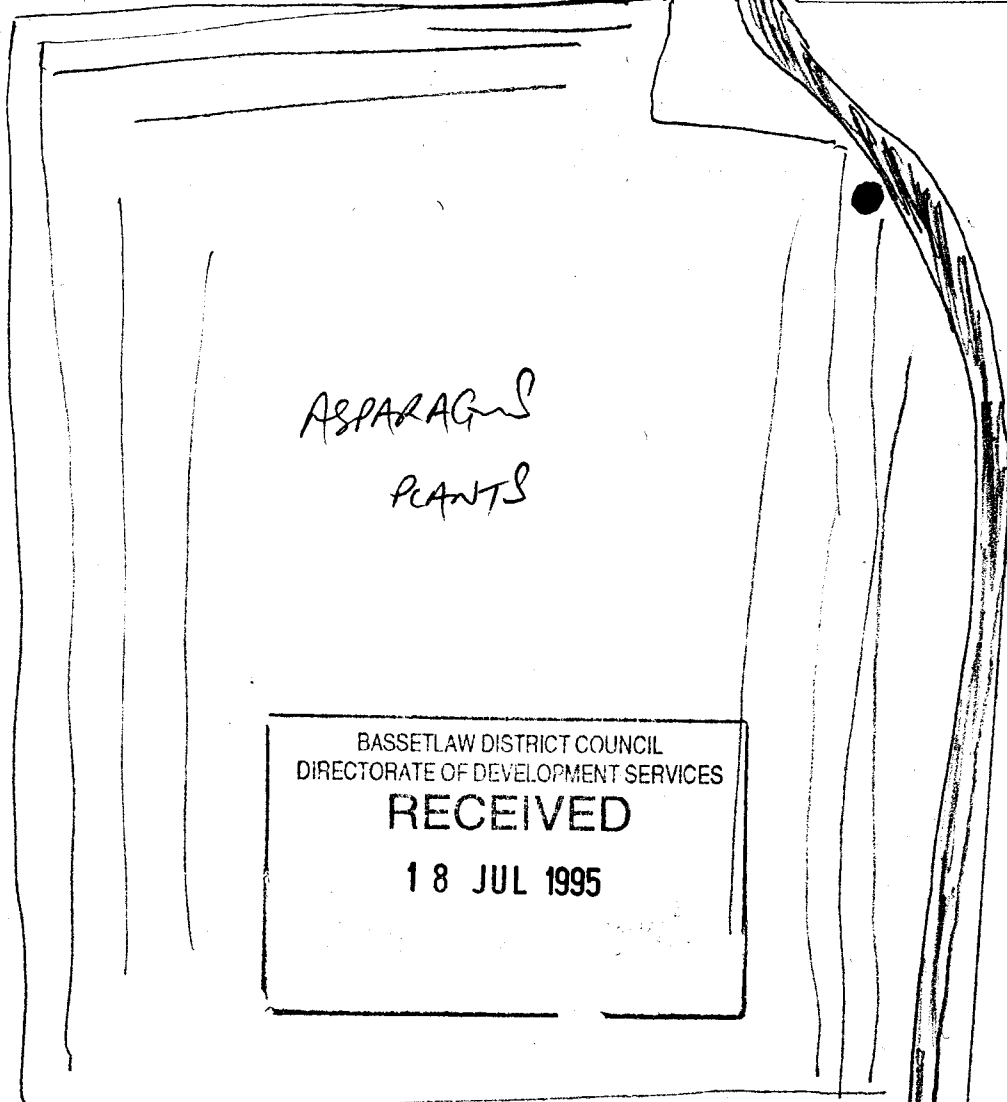

ASPARAGUS
PLANTS

BASSETLAW DISTRICT COUNCIL
DIRECTORATE OF DEVELOPMENT SERVICES
RECEIVED
18 JUL 1995


DIMENSIONS:

SHED: 22' (6.75m) x 17' 6" (5.38m)
LEAN-TO: 22' (6.75m) x 14' (4.30m) DIRT TRACK

ELECTRICITY Poles

1/51/95/91

CAVES LANE

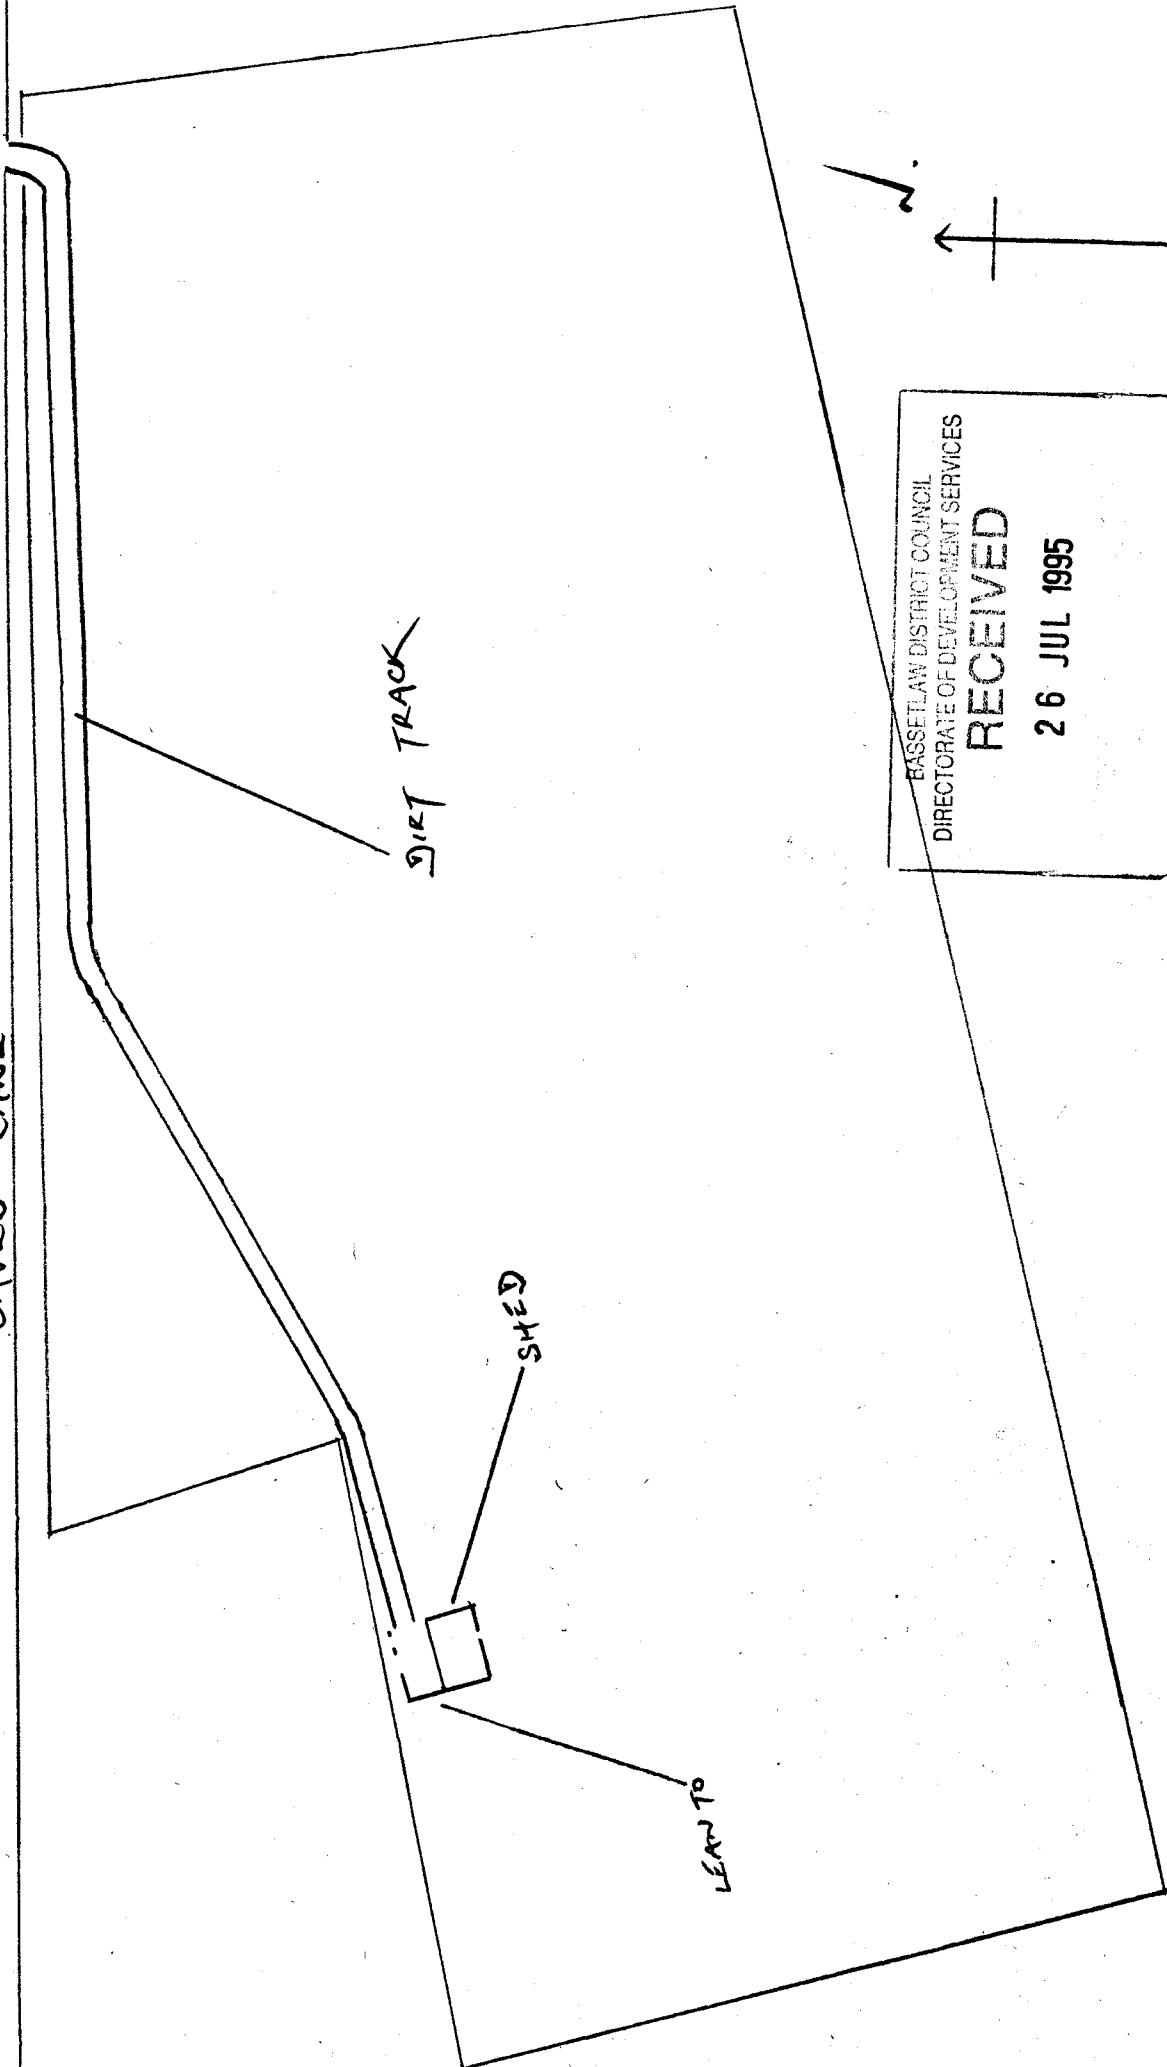

BASSETLAW DISTRICT COUNCIL
DIRECTORATE OF DEVELOPMENT SERVICES
RECEIVED
26 JUL 1995

SCALE: 1" = 22 YARDS.

51/95/9.

